


RURAL HEALTH CLINIC

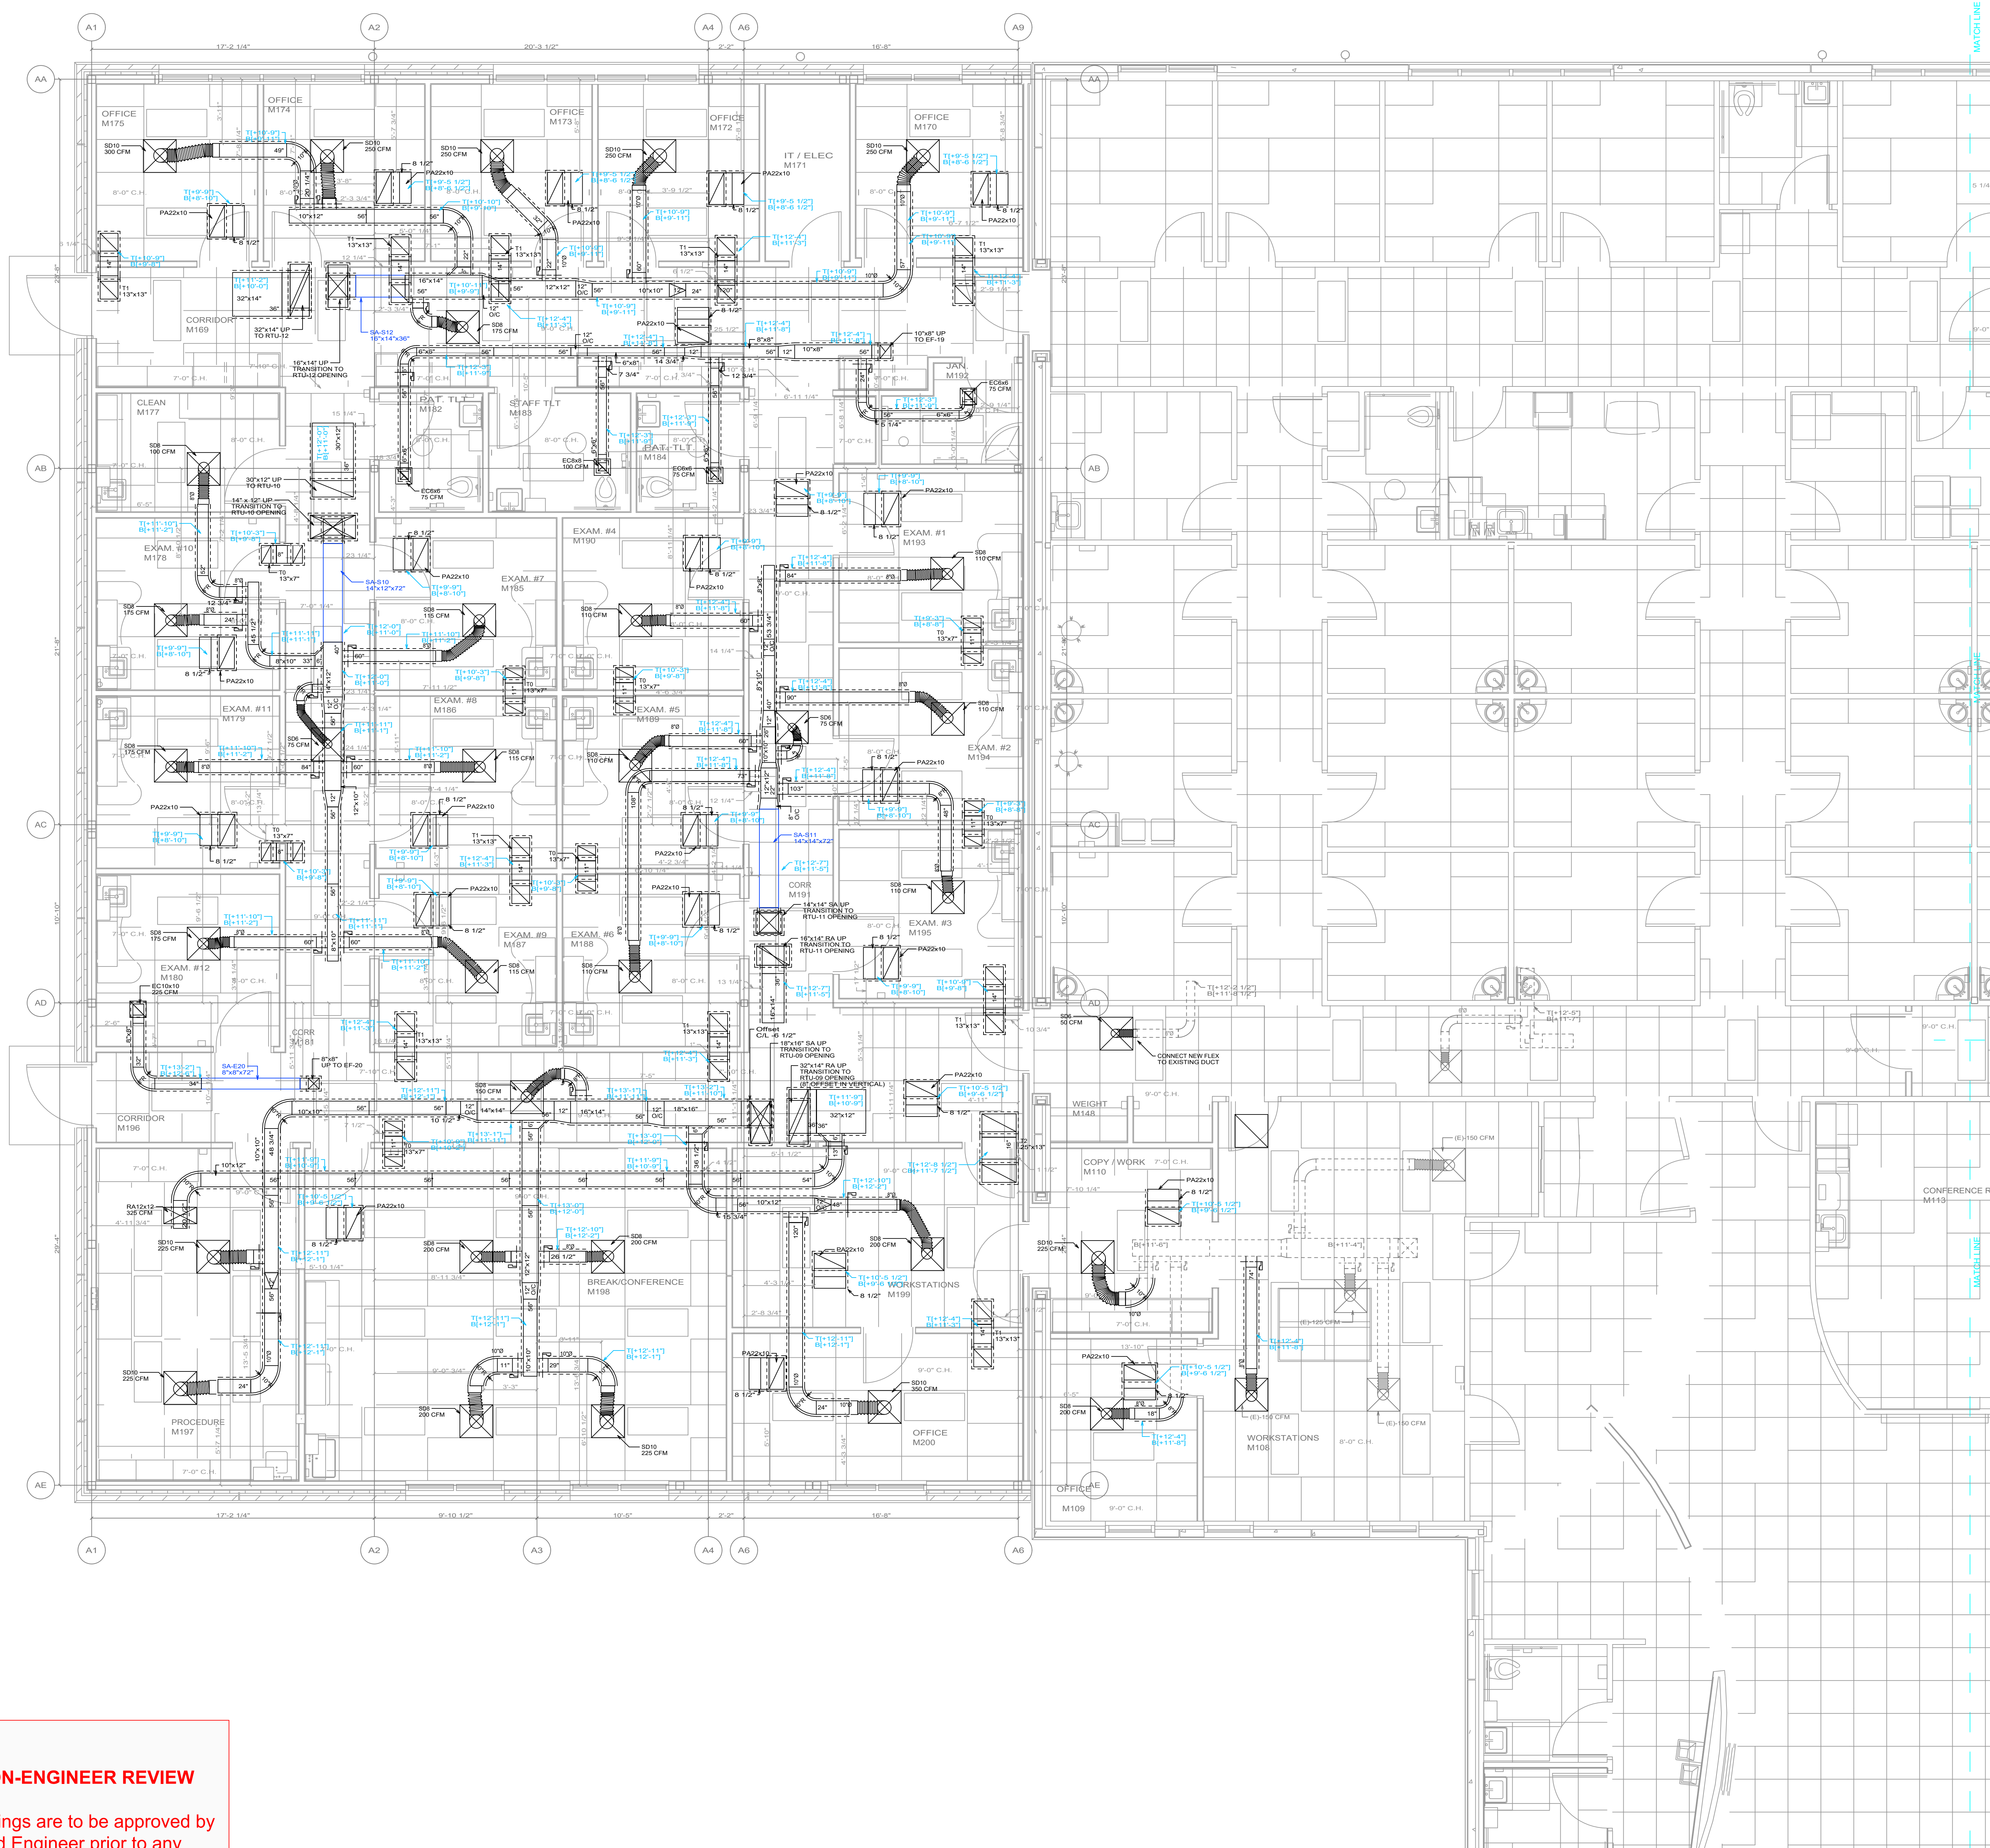

DATE	NO.	DATE	AUTHORIZED SIGNATURE	AUTHORIZED PERSONNEL (PRINT)	COMPANY	TRADE
						MECHANICAL
						SHEET METAL
						PLUMBING
						MECHANICAL
						GEN. CONTRACTOR
						ARCHITECT
						ENGINEER

CONTRACTORS

THIS DRAWING IS PRODUCED BY:

SHOPDRAWINGS.COM
 10319 CANNON FORGE LANE
 HAGERSTOWN MD 21742
 (301) 926-6000
 WWW.SHOPDRAWINGS.COM

MD-1ST-1

PROJECT:
FILLMORE COUNTY HOSPITAL
 GENEVA, NEBRASKA

1ST FLOOR DUCTWORK

COORDINATION DRAWING- RENOVATION PROJECT

This is a drawing for field use in a renovation project. It is provided after communication between Shopdrawings.com and the field. Additional field measurements may be required or may need to be verified prior to fabrication and installation.

FOR SUBMISSION-ENGINEER REVIEW

All submission drawings are to be approved by the Architect and Engineer prior to any fabrication and installation of system. Field and contract drawing verification required prior to automated fabrication.